
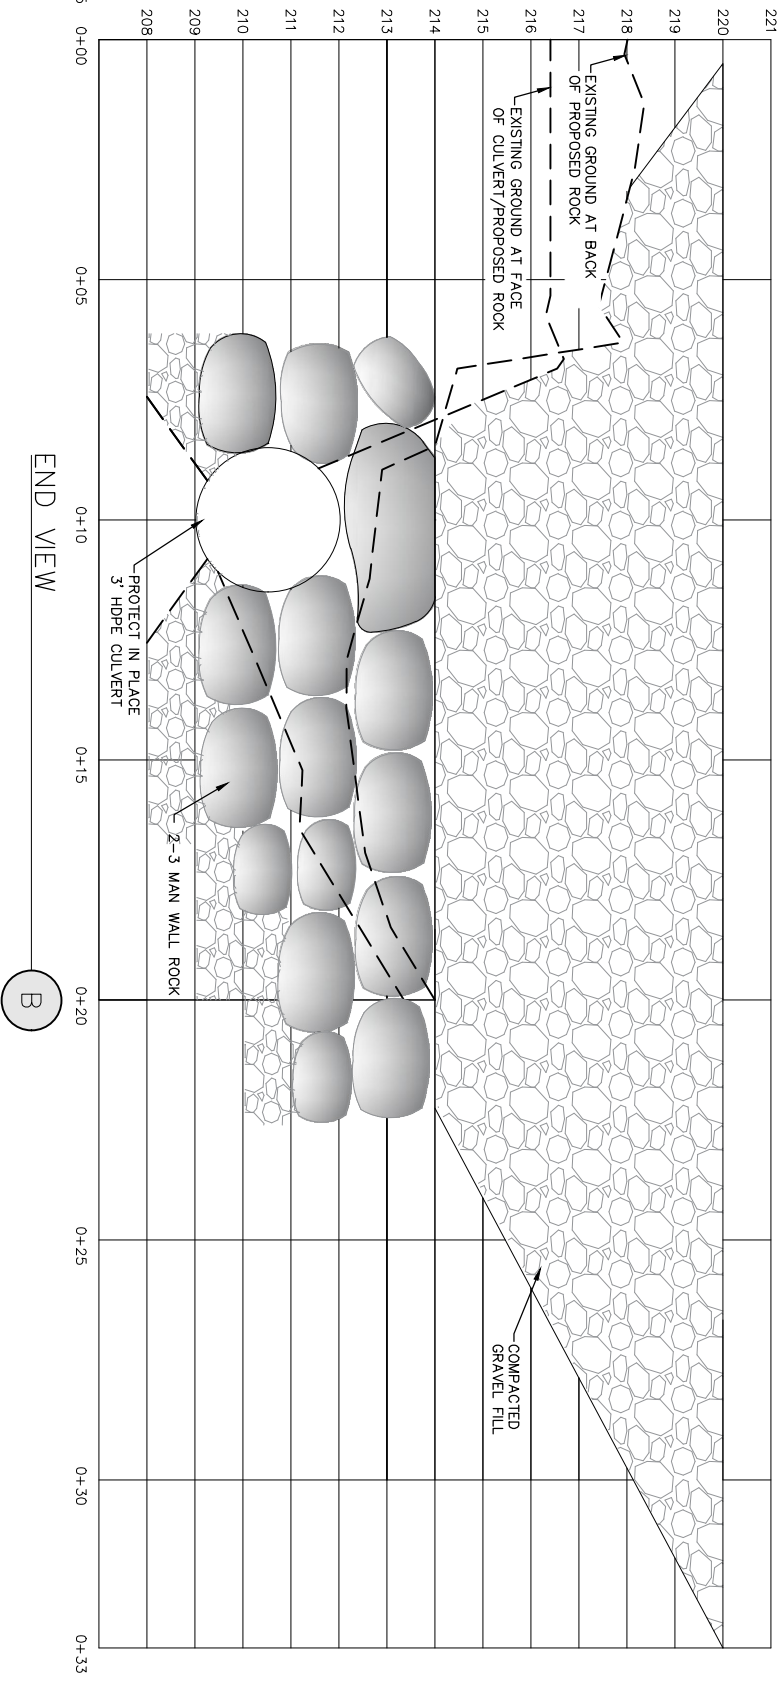
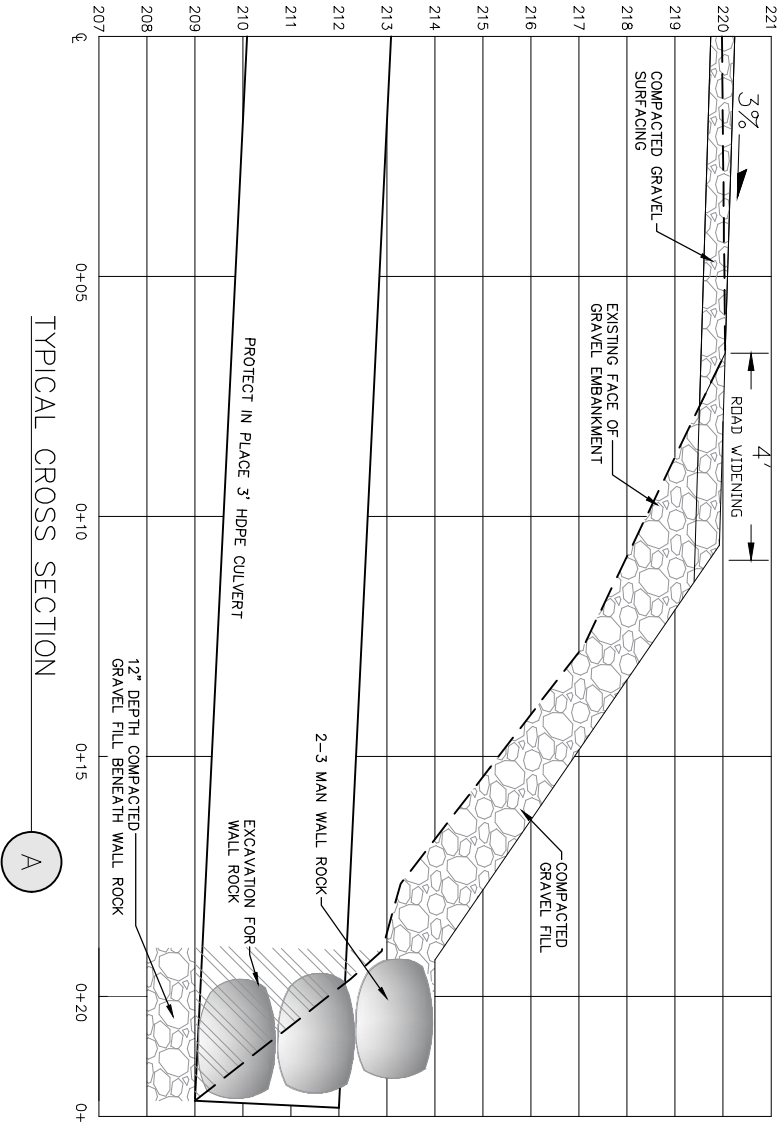
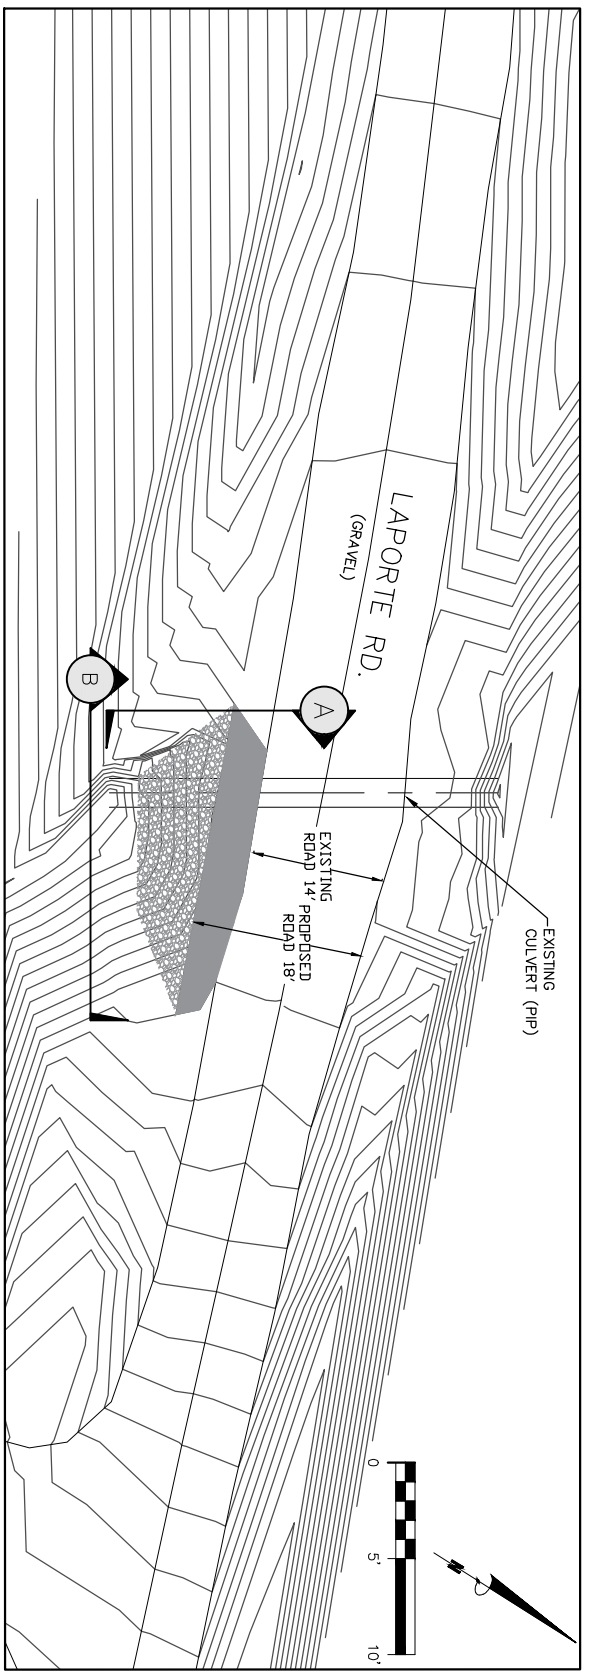
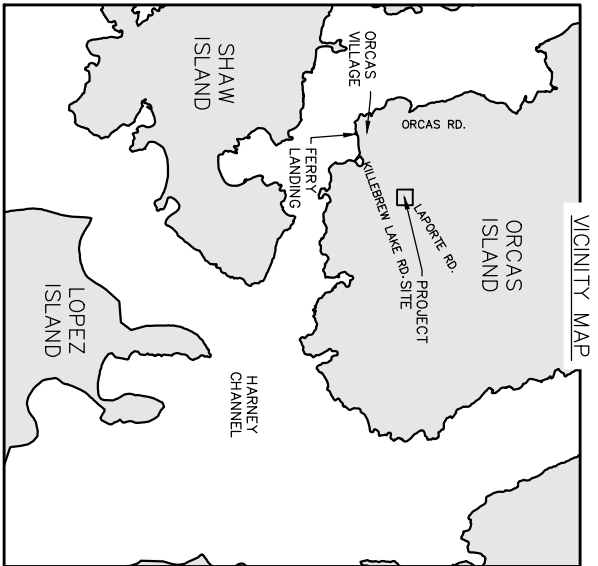


# LAPORTE ROAD WIDENING AT RECENT WASHOUT

## COUNTY RD. No. 043 MP 0.36

### CONTRACT PLANS

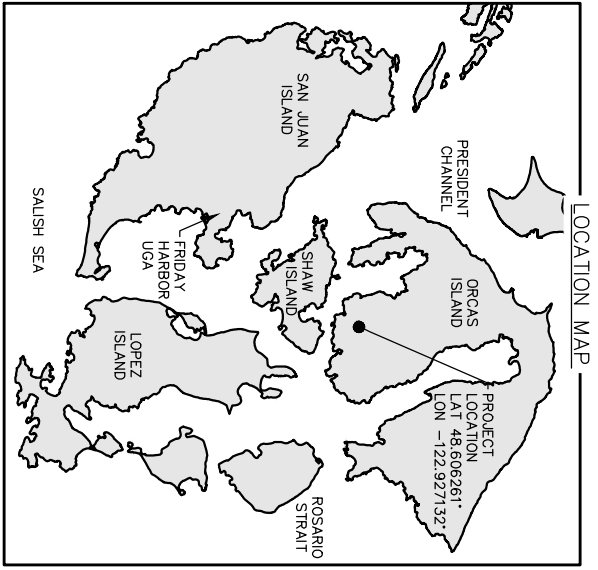

QUANTITIES

WALL ROCK	15 TONS
5" MINUS CRUSHED ROCK	60 TONS
1.5" MINUS CRUSHED ROCK	15 TONS


- CONSTRUCTION NOTES
1. THERE ARE BURIED EXISTING UTILITIES WITHIN THE ROAD EMBANKMENT, BUT NO ANTICIPATED CONFLICTS WITH THE PROPOSED PROJECT WORK.
  2. DAYTIME ROAD CLOSURE IS ALLOWED FOR PROJECT CONSTRUCTION.
  3. EXCAVATED MATERIAL TO REMAIN ON-SITE.
  4. USE 1.5" MINUS CRUSHED ROCK TO RESTORE ROAD SURFACE.




CALL AT LEAST TWO WORKING DAYS BEFORE YOU DIG  
UTILITY NOTIFICATION CENTER  
DIAL TOLL FREE 1-800-424-5555

MARK	DATE	REVISION

PLAN AND DETAILS  
LAPORTE RD. WIDENING AT RECENT WASHOUT  
COUNTY RD. #043 MP 0.36



PLOTTED: 5/12/2022  
DRAWN: ME  
SURVEYED: ES  
DESIGNED: JS  
REVIEWED: [Signature]  
May 12, 2022



Public Works Department  
**San Juan County**  
915 Spring St. P.O. Box 729 • (360) 370-0500  
Friday Harbor, WA 98250 • Fax (360) 378-6405  
email: pubwks@sanjuanco.com






# LA PORTE DESIGN-SHEET FINAL

Final Audit Report

2022-05-13

Created:	2022-05-12
By:	Carolina Ramos (carolinar@sanjuanco.com)
Status:	Signed
Transaction ID:	CBJCHBCAABAAMyqNkB2dS1dP_HSCMPnFbhO2Q327VIJ-

## "LA PORTE DESIGN-SHEET FINAL" History

-  Document created by Carolina Ramos (carolinar@sanjuanco.com)  
2022-05-12 - 11:59:29 PM GMT- IP address: 64.119.6.98
-  Document emailed to Jeffery A. Sharp (jeffs@sanjuanco.com) for signature  
2022-05-13 - 0:00:27 AM GMT
-  Email viewed by Jeffery A. Sharp (jeffs@sanjuanco.com)  
2022-05-13 - 0:03:44 AM GMT- IP address: 64.119.6.98
-  Document e-signed by Jeffery A. Sharp (jeffs@sanjuanco.com)  
Signature Date: 2022-05-13 - 0:04:37 AM GMT - Time Source: server- IP address: 64.119.6.98
-  Agreement completed.  
2022-05-13 - 0:04:37 AM GMT