

S.J.C. DEPARTMENT OF  
MAY 21 2018  
COMMUNITY DEVELOPMENT

**JON RUNSTAD**  
1201 THIRD AVE STE #2700  
SEATTLE, WA 98101-3221

TOPOGRAPHIC SURVEY  
FOR  
**JON RUNSTAD**  
ON  
BLAKELY ISLAND


DRAWN BY:	NSR	JOB NO.:	11-020
CHECKED BY:	R.W.	DATE:	4/17/18
		SHEET 2 OF 2	

**SAN JUAN SURVEYING**  
P.O. BOX 611  
FRIDAY HARBOR, WA 98250  
WWW.SANJUANSURVEYING.COM



SECTION	TOWNSHIP	RANGE
10	35	1
QUARTER / QUARTER	NORTH WEST	
NW/NE,		
NE/NE, GL-3		



PROFILE A

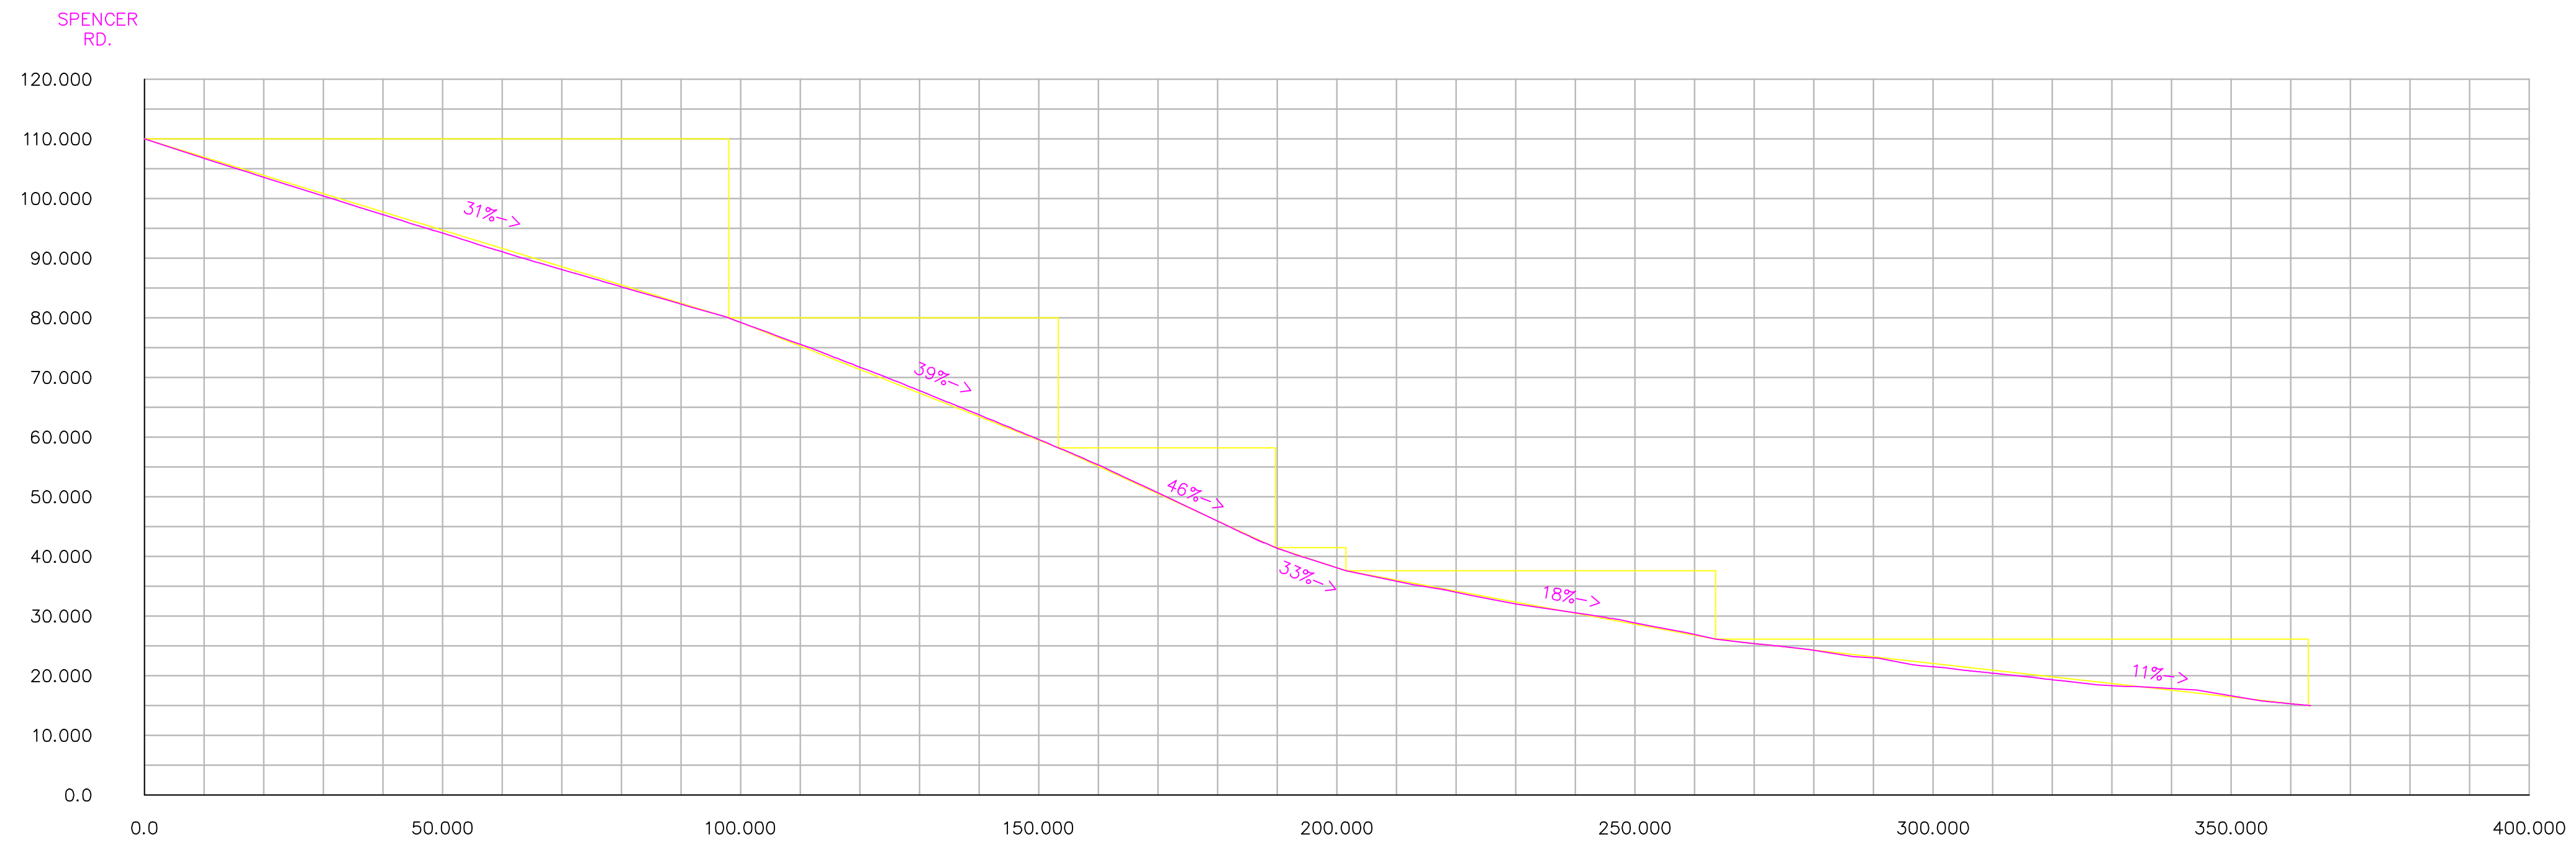

PROFILE B

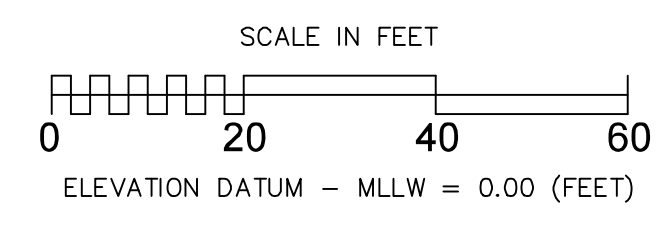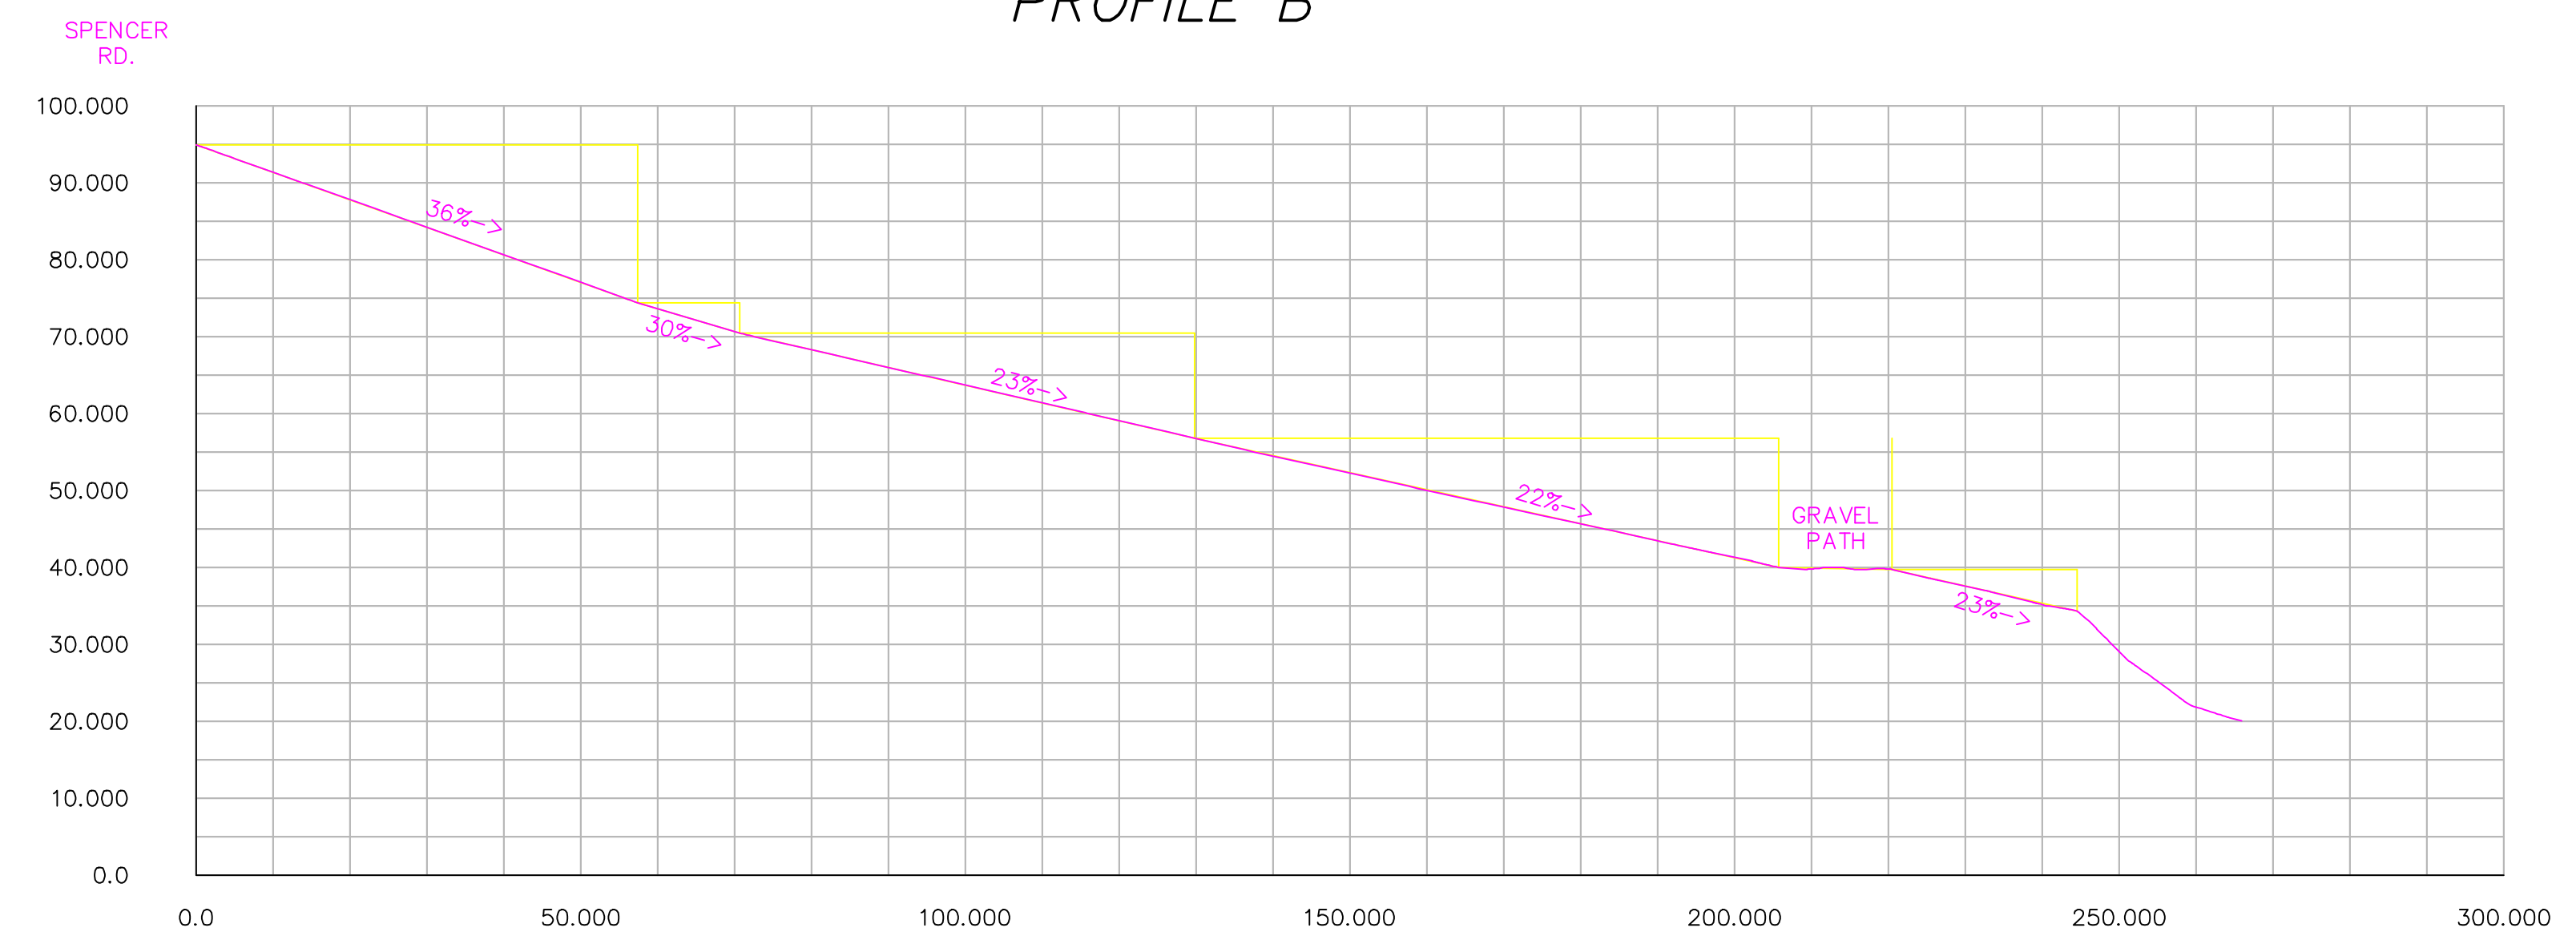

PROPERTY INFORMATION

SITE ADDRESS:	BLAKELY ISLAND
DESCRIPTION:	ESCARPMENT TOPO
TAX PARCEL NUMBER:	
MISC:	